


NOTE:
FOR ACCURATE RIGHT OF WAY DATA, CONTACT
RIGHT OF WAY ENGINEERING AT THE DISTRICT OFFICE.

Dist	COUNTY	ROUTE	POST MILE TOTAL PROJECT	SHEET NO.	TOTAL SHEETS
03	ED, PIG	89	21.27214	0.0/18.5	

Thomas R. Ruttsch
 REGISTERED CIVIL ENGINEER DATE 2-24-11
 PLANS APPROVAL DATE

THE STATE OF CALIFORNIA OR ITS OFFICERS
 OR AGENTS SHALL NOT BE RESPONSIBLE FOR
 THE ACCURACY OR COMPLETENESS OF SCANNED
 COPIES OF THIS PLAN SHEET.

REGISTERED PROFESSIONAL ENGINEER
 T.R. RUTTSCH
 No. 47797
 Exp. 12-31-11
 CIVIL
 STATE OF CALIFORNIA

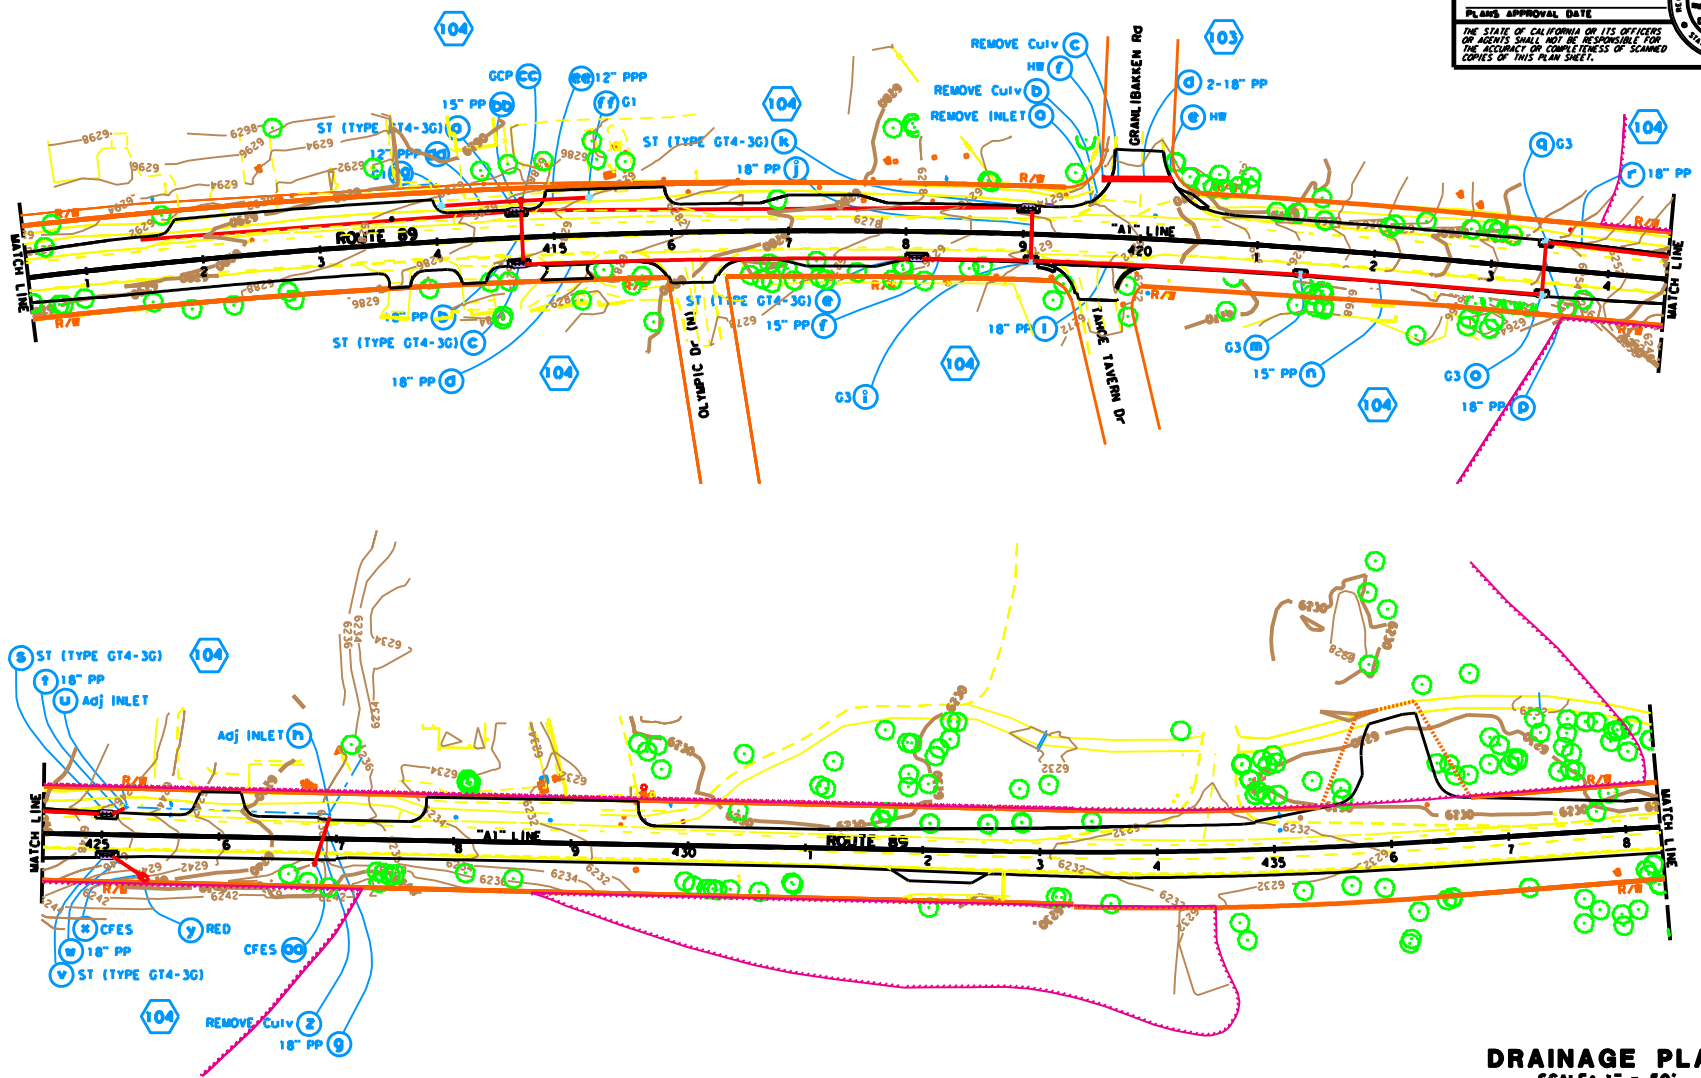

DRAINAGE PLAN
SCALE: 1" = 50'

THIS PLAN ACCURATE FOR DRAINAGE WORK ONLY


D-18

REVISIONS:
 REVISED BY: V. LAD
 DATE REVISED: T. RUTSCH
 CALCULATED/DESIGNED BY: K. KEATON
 CHECKED BY:
 FUNCTIONAL SUPERVISOR: K. KEATON
 STATE OF CALIFORNIA - DEPARTMENT OF TRANSPORTATION
 NORTH REGION
 DIVISION OF ENGINEERING

BORDER LAST REVISED 7/2/2010

USERNAME => RUSER
 DGN FILE => REQUEST

RELATIVE BORDER SCALE
 15 IN INCHES

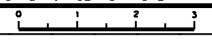

UNIT 0323

PROJECT NUMBER & PHASE

0300002971

PLOT NUMBER: 00-00-00 DATE PLOTTED: 03/01/11 TIME PLOTTED: 03:01 AM