

NOTE:
FOR ACCURATE RIGHT OF WAY DATA, CONTACT
RIGHT OF WAY ENGINEERING AT THE DISTRICT OFFICE.

Dist:	COUNTY:	ROUTE:	POST MILE TOTAL PROJECT:	SHEET NO.:	TOTAL SHEETS:
03	ED, Pico	89	21.27214	0.0/18.5	

Manuel H. Brutton
 REGISTERED CIVIL ENGINEER DATE: 2-28-11

PLANS APPROVAL DATE: 2-28-11
 THE STATE OF CALIFORNIA OR ITS OFFICERS OR AGENTS SHALL NOT BE RESPONSIBLE FOR THE ACCURACY OR COMPLETENESS OF SCANNED COPIES OF THIS PLAN SHEET.


M.H. BRUTTON
 No. 52890
 Exp. 12-31-17
 CIVIL
 STATE OF CALIFORNIA

STATE OF CALIFORNIA - DEPARTMENT OF TRANSPORTATION
 NORTH REGION
 DIVISION OF ENGINEERING

FUNCTIONAL SUPERVISOR: K. KEATON
 CALCULATED/DESIGNED BY: M. BRUTON
 CHECKED BY: F. PLAMAS
 REVISED BY: DATE REVISED:

CURVE DATA

No.	R	Δ	T	L
(2)	600.00'	35°00'51"	189.26'	366.67'
(3)	3605.00'	16°40'20"	528.23'	1049.00'
(6)	902.00'	41°51'53"	345.02'	659.07'

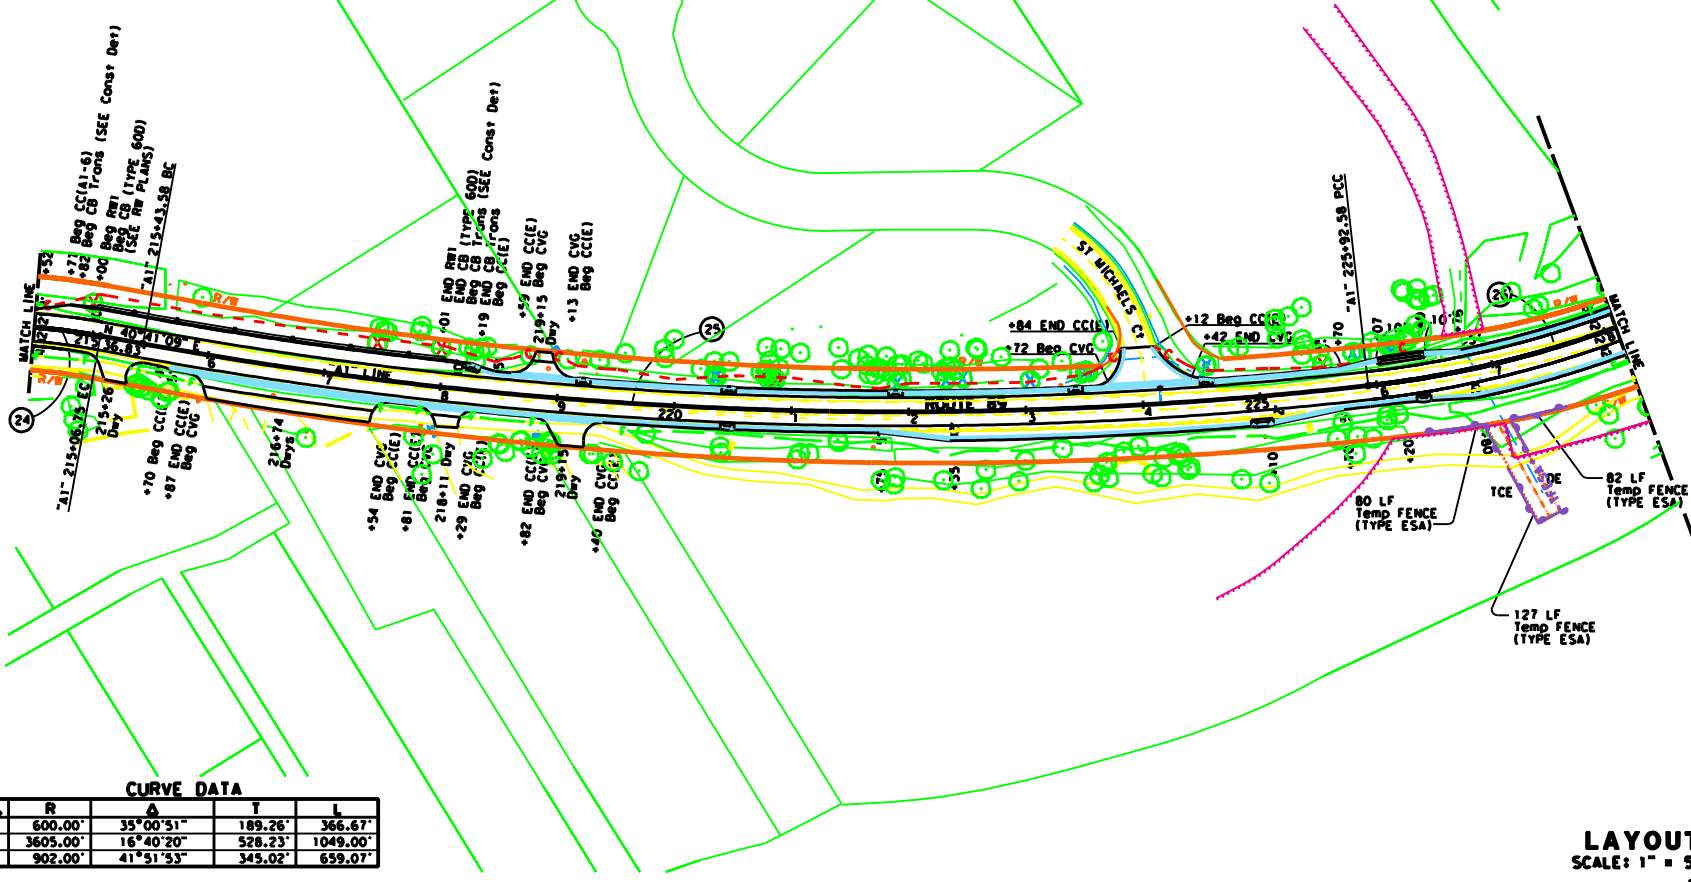

LAYOUT
SCALE: 1" = 50'
L-10

PLOT NUMBER: 00-00-00 DATE PLOTTED: 03/11/11


NOTE:
FOR ACCURATE RIGHT OF WAY DATA, CONTACT
RIGHT OF WAY ENGINEERING AT THE DISTRICT OFFICE.

Dist:	COUNTY:	ROUTE:	POST MILE:	SHEET NO.:	TOTAL SHEETS:
03	ED, PIG	89	21.2721.4	0.0/18.3	

REGISTERED CIVIL ENGINEER
 DATE: 2-28-11
 M. Y. BRUTON
 REGISTERED PROFESSIONAL SEAL
 CIVIL
 STATE OF CALIFORNIA

PLANS APPROVAL DATE: 2-28-11
 THE STATE OF CALIFORNIA OR ITS OFFICERS OR AGENTS SHALL NOT BE RESPONSIBLE FOR THE ACCURACY OR COMPLETENESS OF SCANNED COPIES OF THIS PLAN SHEET.

FUNCTIONAL SUPERVISOR: K. KEATON
 REVISIONS: N. BRUTON, F. PLAMAS
 CALCULATED/DESIGNED BY: N. BRUTON
 CHECKED BY: F. PLAMAS
 REVISOR: N. BRUTON
 DATE REVISOR: F. PLAMAS

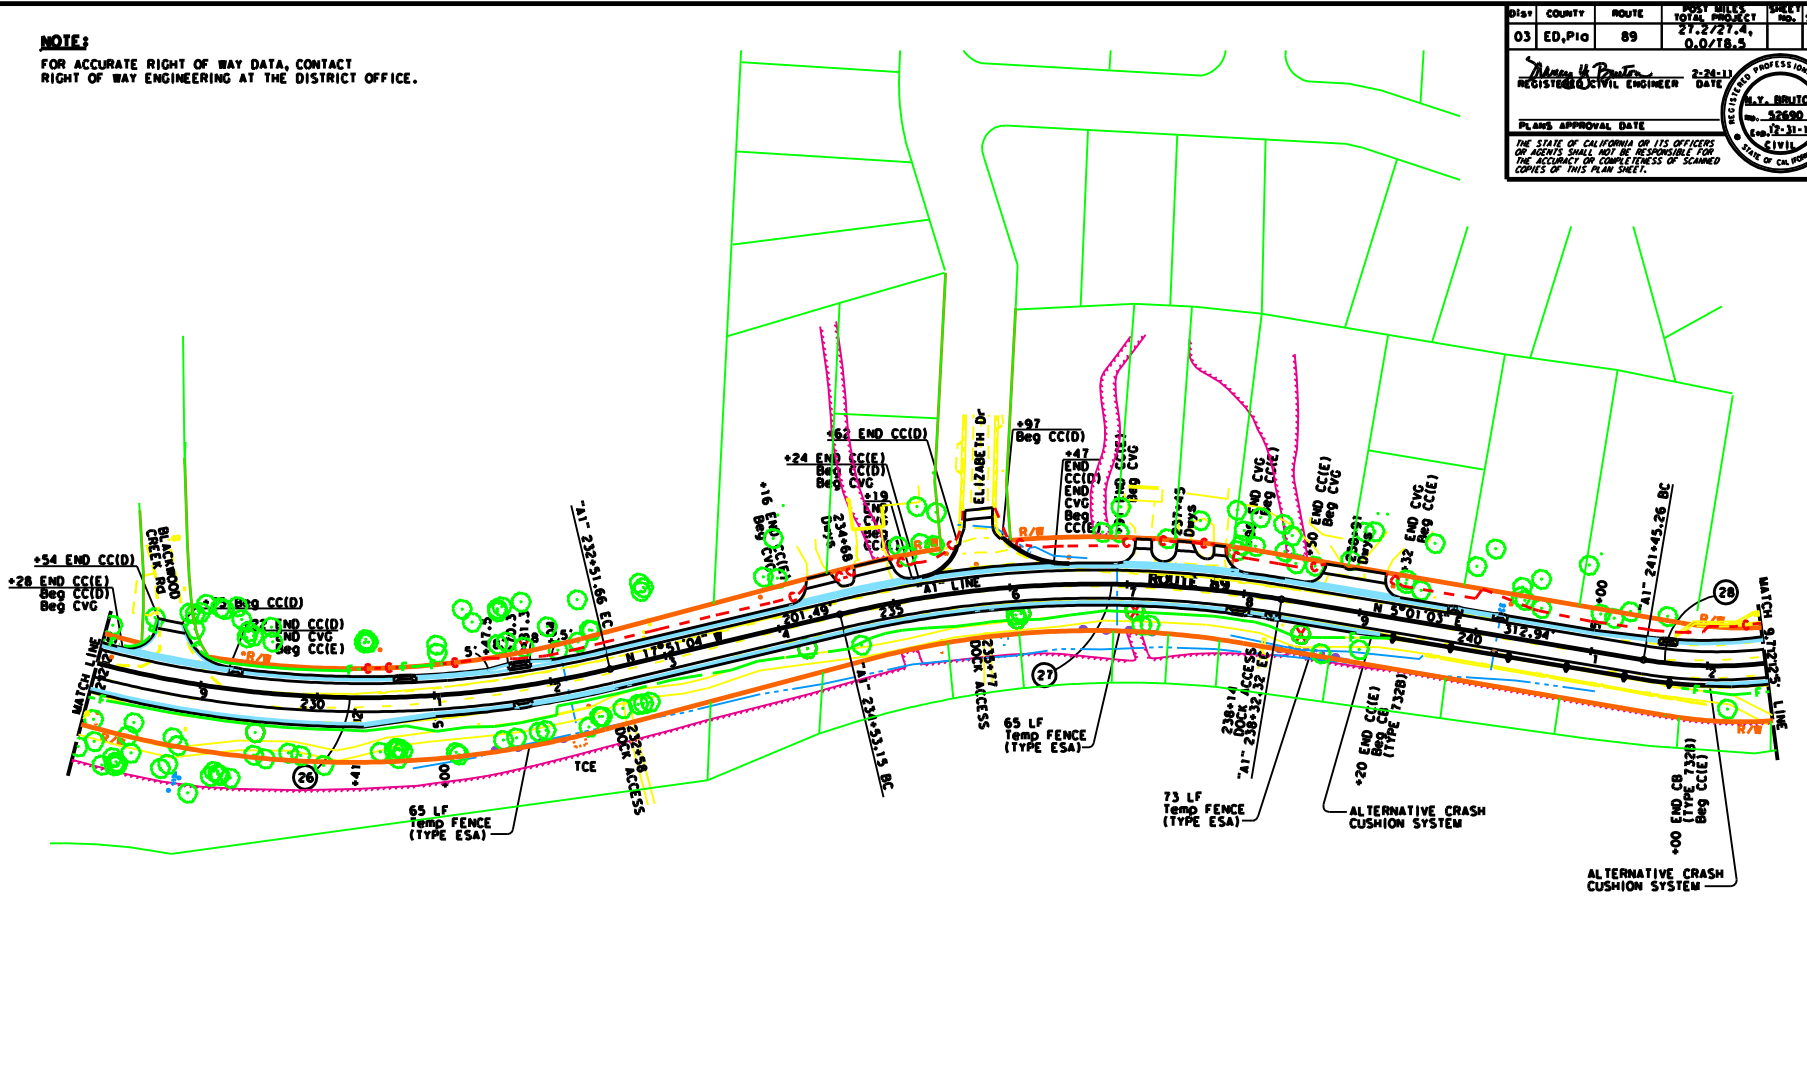

CURVE DATA

No.	R	Δ	T	L
(26)	902.00'	41°51'53"	345.02'	659.07'
(27)	950.00'	22°52'07"	192.15'	379.18'
(28)	380.00'	66°53'31"	251.00'	443.64'

LAYOUT
SCALE: 1" = 50'
L-11

NOTE:
FOR ACCURATE RIGHT OF WAY DATA, CONTACT
RIGHT OF WAY ENGINEERING AT THE DISTRICT OFFICE.

Dist:	COUNTY:	ROUTE:	POST MILE:	SHEET NO.:	TOTAL SHEETS:
03	ED,PIO	89	21.27214	0.0/18.5	

Manly H. Dwyer
REGISTERED CIVIL ENGINEER DATE: 2-28-11

PLANS APPROVAL DATE: 2-28-11


THE STATE OF CALIFORNIA ON ITS OFFICERS OR AGENTS SHALL NOT BE RESPONSIBLE FOR THE ACCURACY OR COMPLETENESS OF SCANNED COPIES OF THIS PLAN SHEET.

REGISTERED PROFESSIONAL ENGINEER
M.T. BRUTON
No. 32899
Exp. 12-31-17
CIVIL
STATE OF CALIFORNIA

STATE OF CALIFORNIA - DEPARTMENT OF TRANSPORTATION NORTH REGION DIVISION OF ENGINEERING	FUNCTIONAL SUPERVISOR K. KEATON	DESIGNED BY N. BRUTON	REVISOR F. PLANAS
	CHECKED BY	DATE REVISION	

CURVE DATA

NO.	R	Δ	L	T
(2)	380.00'	66°53'31"	251.00'	443.64'
(3)	738.00'	34°59'05"	232.58'	450.62'
(4)	2143.00'	06°50'11"	128.00'	255.70'
(5)	3600.00'	12°46'03"	402.77'	802.21'
(6)	2300.00'	13°47'38"	278.21'	553.72'

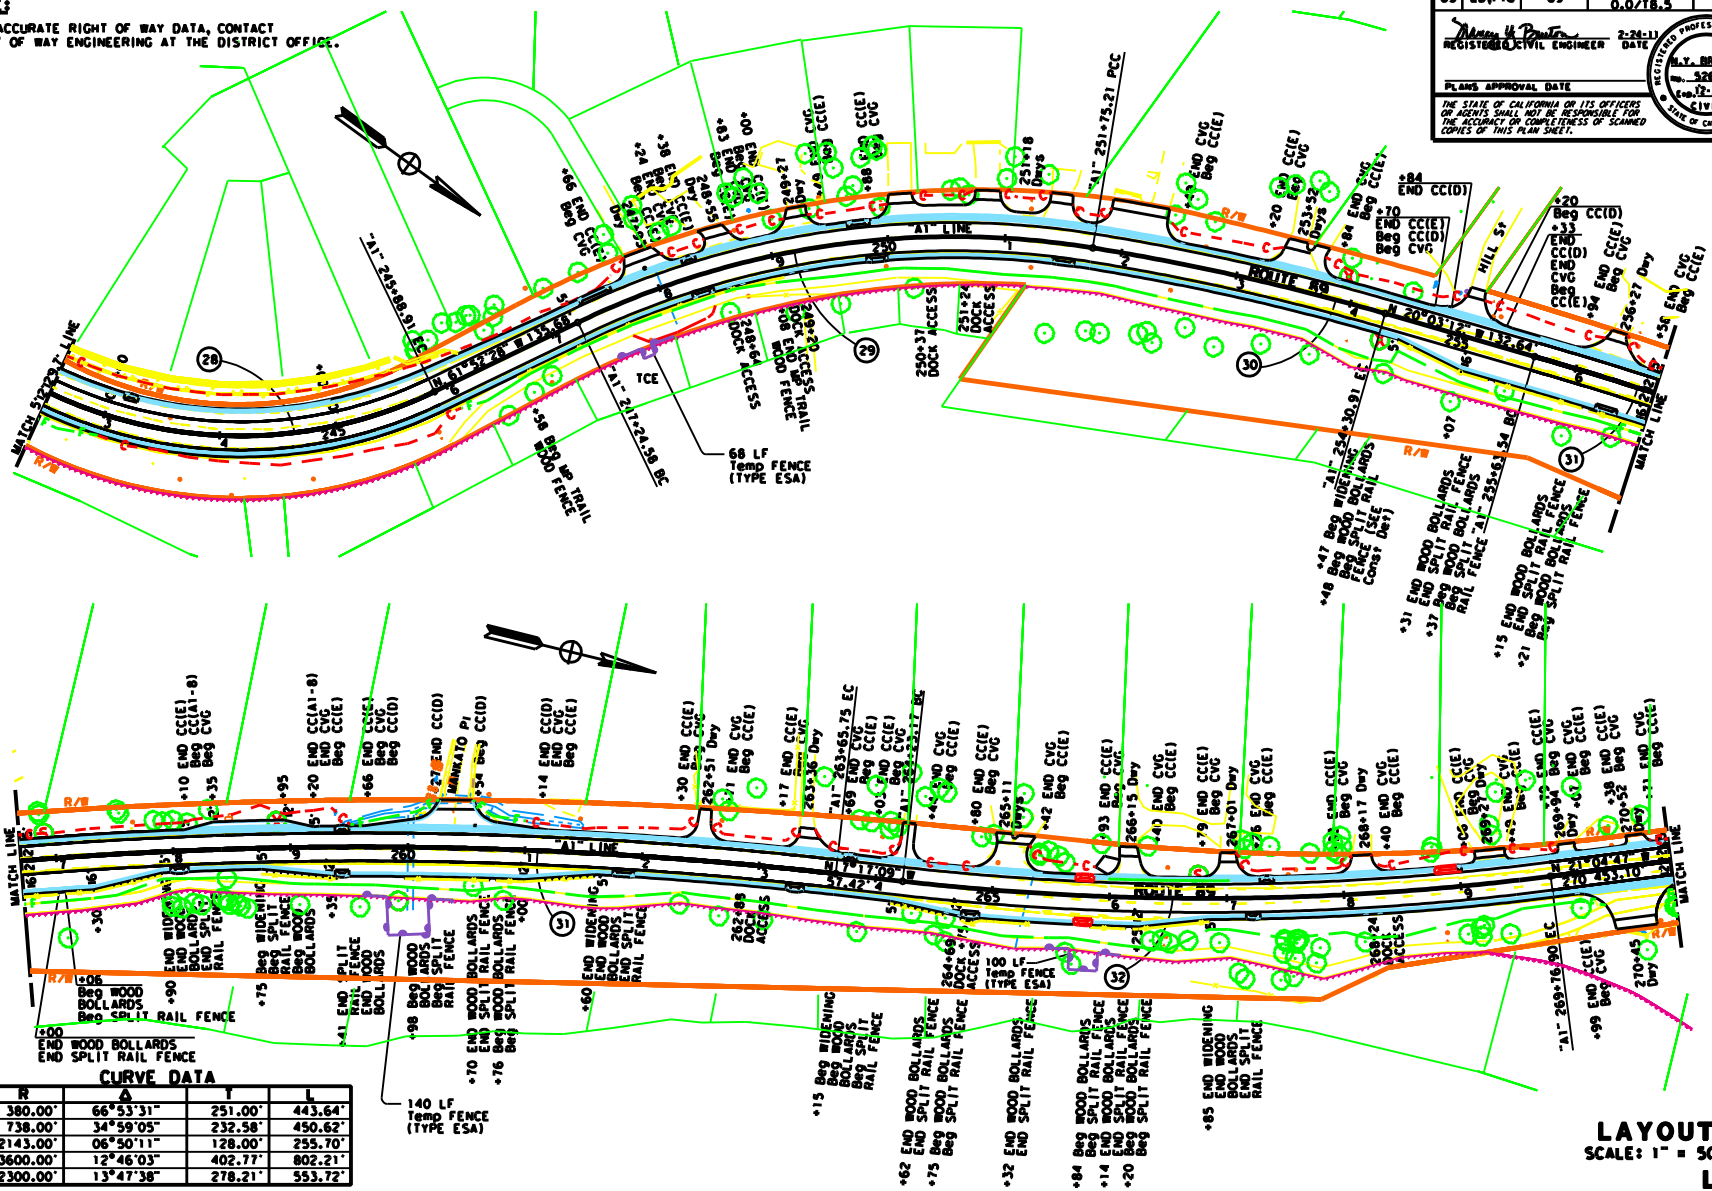

LAYOUT
SCALE: 1" = 50'
L-12