

**NOTE:**  
FOR ACCURATE RIGHT OF WAY DATA, CONTACT  
RIGHT OF WAY ENGINEERING AT THE DISTRICT OFFICE.


Dist:	COUNTY:	ROUTE:	POST MILE:	SHEET:	TOTAL:
03	ED, PIG	89	21.27214	0.0/18.3	18.3

REGISTERED CIVIL ENGINEER  
 DATE: 2-28-11  
 M. Y. BRUTON  
 32890  
 02-31-17  
 CIVIL  
 STATE OF CALIFORNIA

PLANS APPROVAL DATE: \_\_\_\_\_  
 THE STATE OF CALIFORNIA OR ITS OFFICERS  
 OR AGENTS SHALL NOT BE RESPONSIBLE FOR  
 THE ACCURACY OR COMPLETENESS OF SCANNED  
 COPIES OF THIS PLAN SHEET.

STATE OF CALIFORNIA - DEPARTMENT OF TRANSPORTATION  
 NORTH REGION  
 DIVISION OF ENGINEERING  
 FUNCTIONAL SUPERVISOR  
 K. KEATON  
 REVISIONS: DATE PLOTTED: 11/20/11  
 03-00-00 THE PLOTTED IS AT TIME

CALCULATED/DESIGNED BY: N. BRUTON  
 CHECKED BY: F. PLAMAS  
 REVISIONS: DATE PLOTTED: 11/20/11  
 03-00-00 THE PLOTTED IS AT TIME

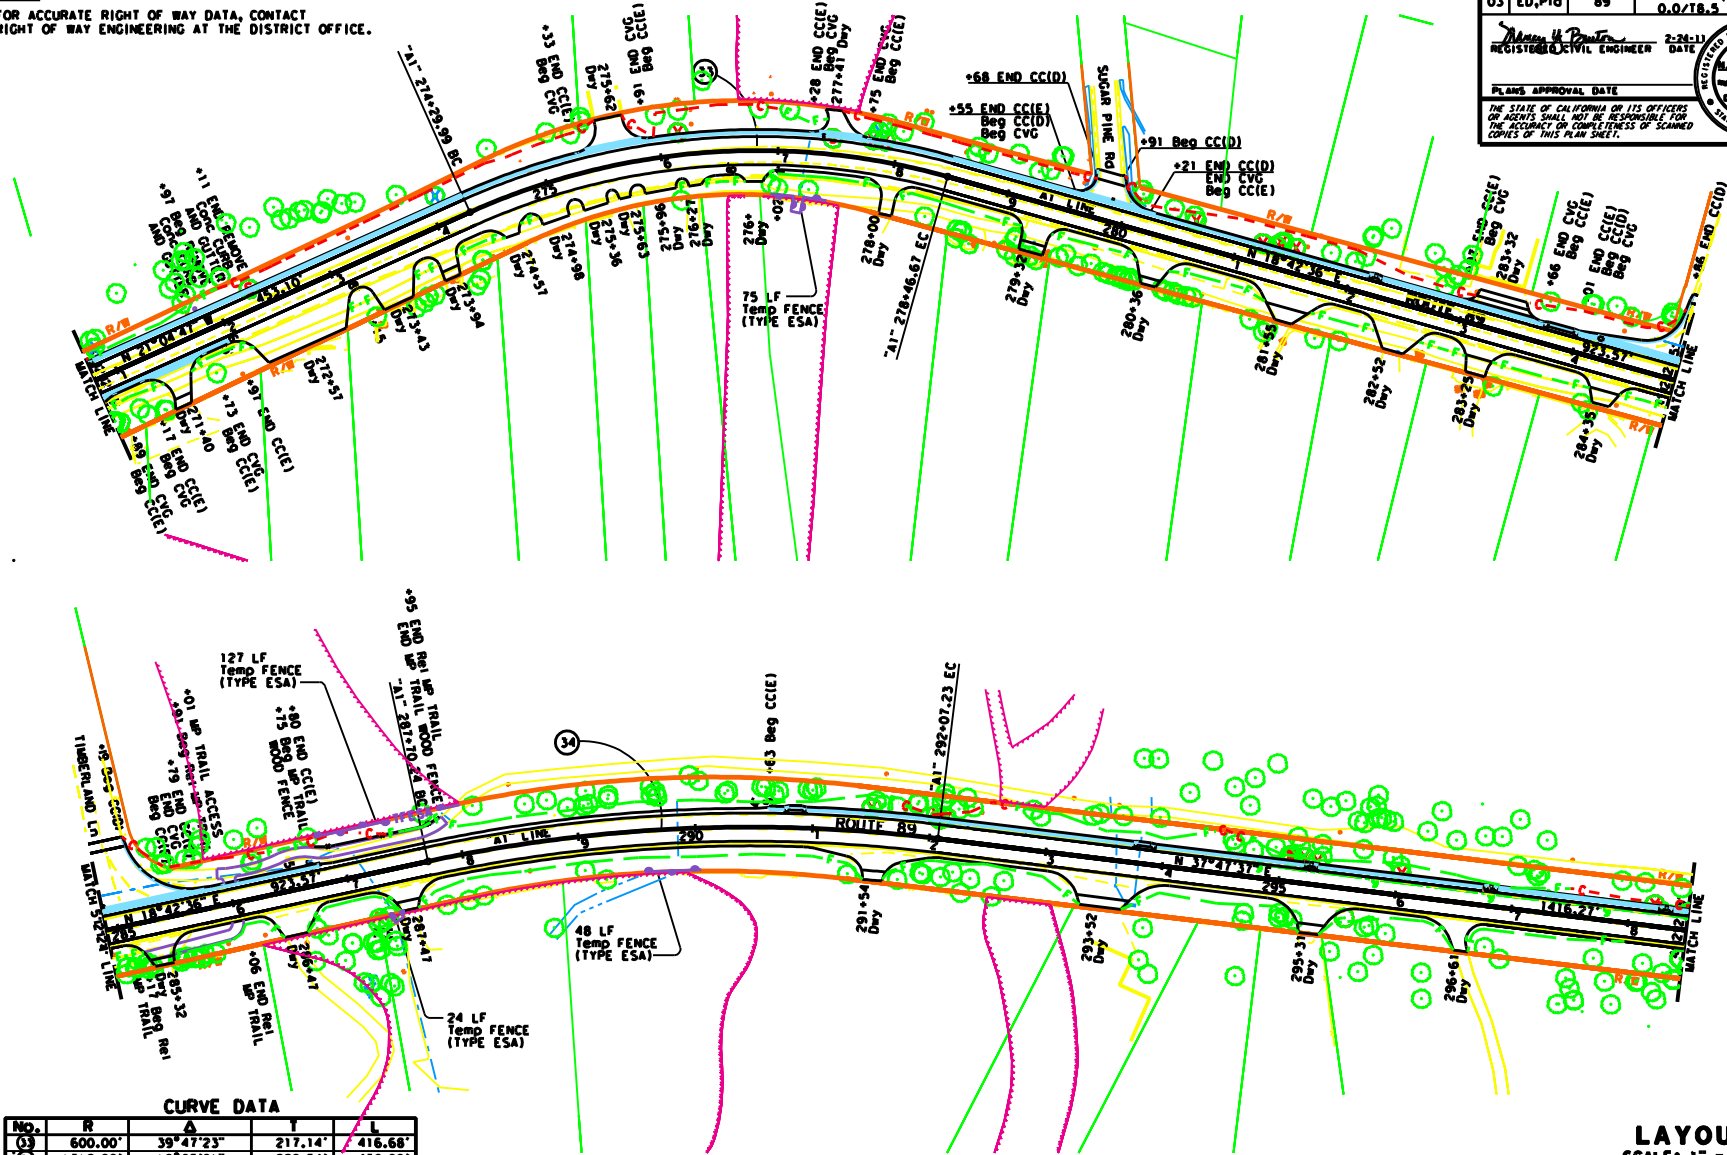

**CURVE DATA**

No.	R	Δ	T	L
03	600.00'	39°47'23"	217.14'	416.68'
04	1312.00'	19°05'01"	220.54'	436.99'

**LAYOUT**  
 SCALE: 1" = 50'  
**L-13**



