

NOTE:
FOR ACCURATE RIGHT OF WAY DATA, CONTACT
RIGHT OF WAY ENGINEERING AT THE DISTRICT OFFICE.

Dist	COUNTY	ROUTE	POST MILE	SHEET	TOTAL
03	ED, PIG	89	21.27214	15	175
			TOTAL PROJECT		
			0.0/18.5		


M. Y. BRUTON
 REGISTERED CIVIL ENGINEER
 DATE: 2-28-11

PLANS APPROVAL DATE: _____
 THE STATE OF CALIFORNIA OR ITS OFFICERS
 OR AGENTS SHALL NOT BE RESPONSIBLE FOR
 THE ACCURACY OR COMPLETENESS OF SCANNED
 COPIES OF THIS PLAN SHEET.

REGISTERED PROFESSIONAL ENGINEER
 M. Y. BRUTON
 No. 52699
 Exp. 12-31-17
 CIVIL
 STATE OF CALIFORNIA

STATE OF CALIFORNIA - DEPARTMENT OF TRANSPORTATION
 NORTH REGION
 DIVISION OF ENGINEERING
 FUNCTIONAL SUPERVISOR
 K. KEATON
 REVISIONS:

CALCULATED/DESIGNED BY
 N. BRUTON
 CHECKED BY
 F. PLAMAS
 REVISED BY
 DATE REVISED

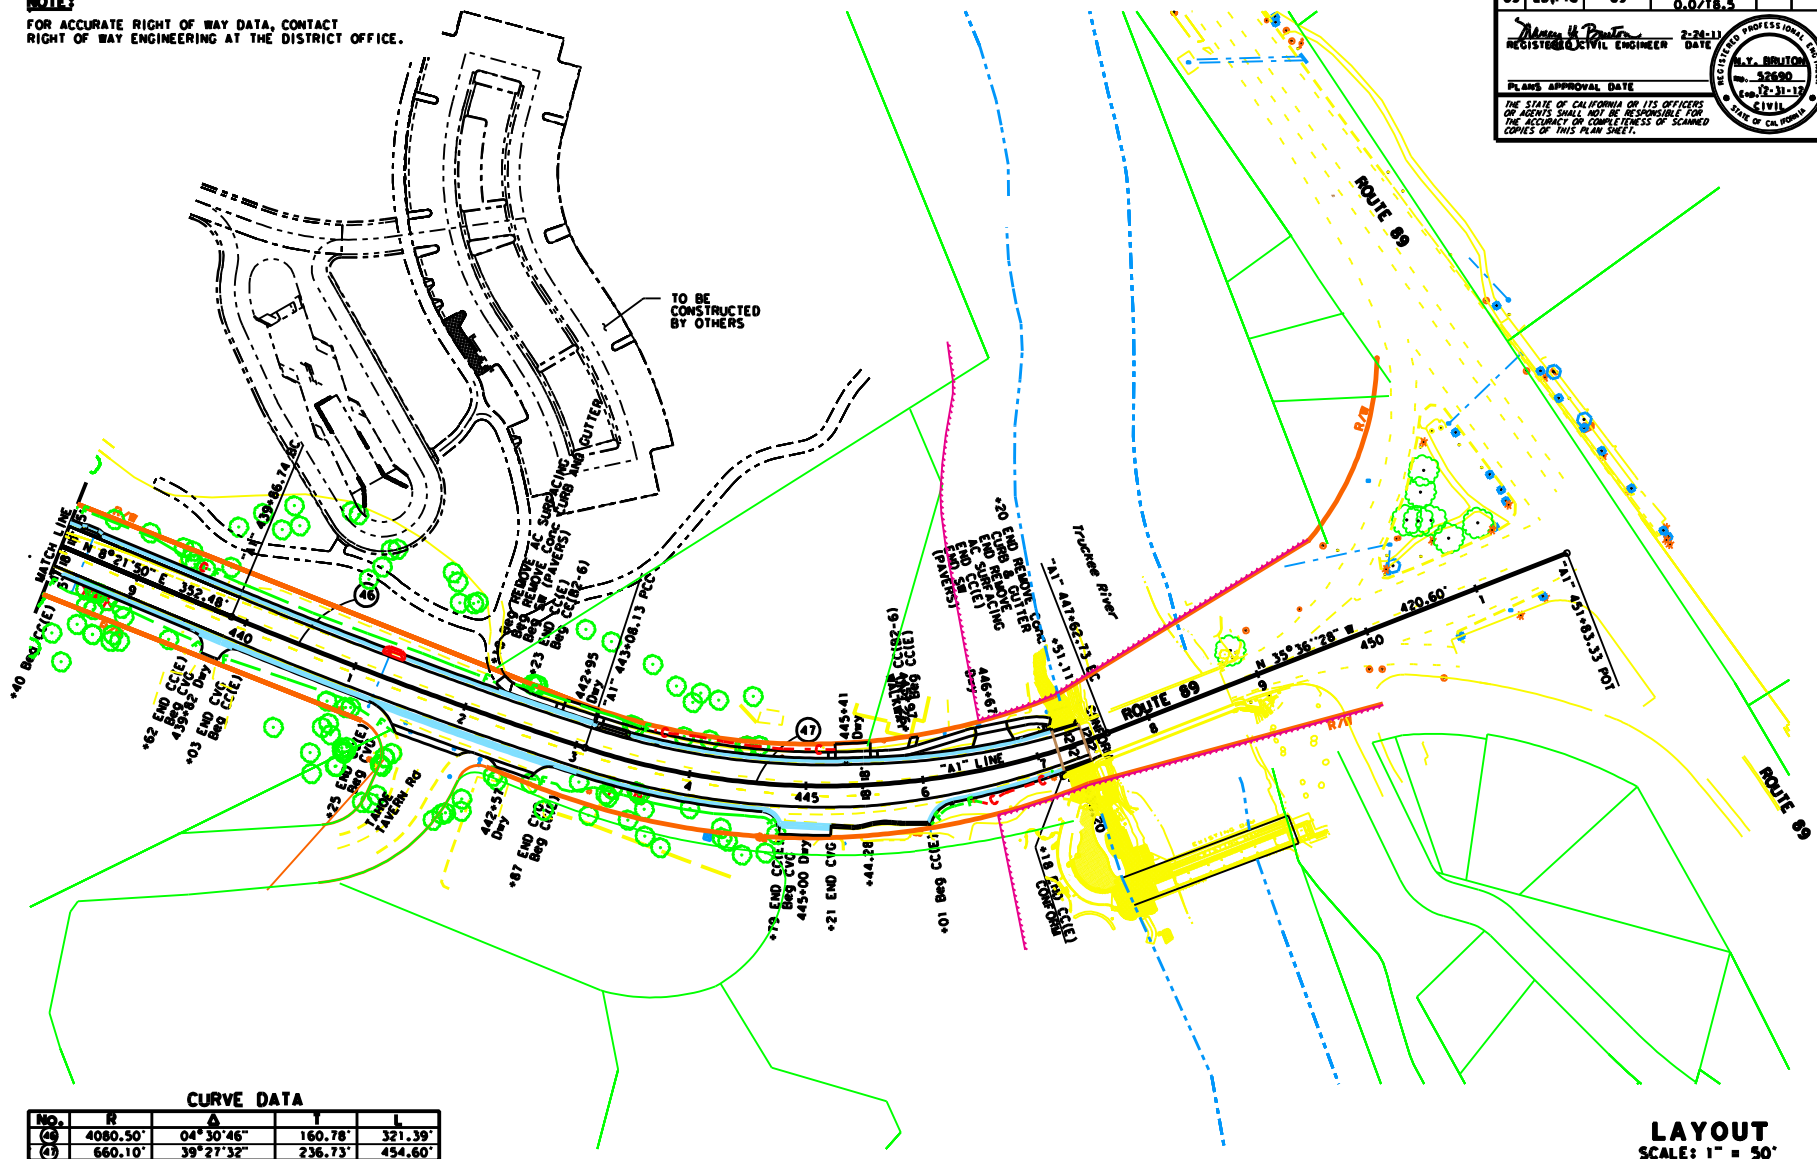

CURVE DATA

No.	R	Δ	T	L
(4)	4080.50'	04°30'46"	160.78'	321.39'
(3)	660.10'	39°27'32"	236.73'	454.60'

LAYOUT
 SCALE: 1" = 50'
L-19

PLOT NUMBER: 03-00-00 DATE PLOTTED: 11:50 AM