

INDEX OF PLANS


STATE OF CALIFORNIA
DEPARTMENT OF TRANSPORTATION
PROJECT PLANS FOR CONSTRUCTION ON
STATE HIGHWAY
IN EL DORADO AND PLACER COUNTIES
AT AND NEAR TAHOE CITY FROM
0.2 MILE SOUTH OF THE EL DORADO/PLACER COUNTY LINE
TO THE TRUCKEE RIVER BRIDGE

TO BE SUPPLEMENTED BY STANDARD PLANS DATED MAY 2006

Dist	COUNTY	ROUTE	TOTAL PROJECT	SHEET No.	TOTAL SHEETS
03	ED,Plac	89	27.2/27.4 0.0/18.3		

Caltrans

LOCATION MAP

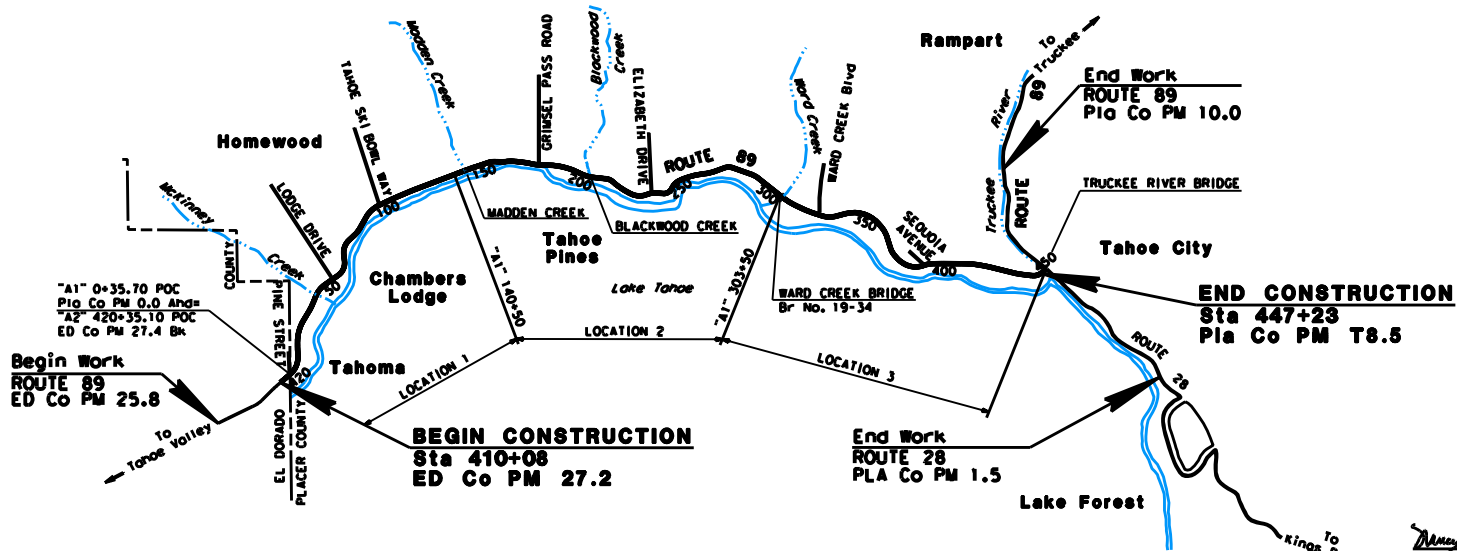

DESIGN ENGINEER
K. REATON

PROJECT MANAGER
A. KILANI/M.COOK

THE CONTRACTOR SHALL POSSESS THE CLASS (OR CLASSES) OF LICENSE AS SPECIFIED IN THE "NOTICE TO BIDDERS."

NO SCALE

Mary H. Branton 2-24-11
PROJECT ENGINEER DATE
REGISTERED CIVIL ENGINEER

PLANS APPROVAL DATE
THE STATE OF CALIFORNIA OR ITS OFFICERS OR AGENTS SHALL NOT BE RESPONSIBLE FOR THE ACCURACY OR COMPLETENESS OF SCANNED COPIES OF THIS PLAN SHEET.

CONTRACT No.	03-2A9204
PROJECT ID	0300000297

BORDER LAST REVISED 7/2/2010 CALTRANS WEB SITE IS: [HTTP://WWW.DOT.CA.GOV/](http://www.dot.ca.gov/)

RELATIVE BORDER SCALE 1 IS IN INCHES

USERNAME → USER
DGN FILE → REQUEST

UNIT 0323 PROJECT NUMBER & PHASE 03000002971